




SITE PLAN

Scale: 1" = 120'-0"

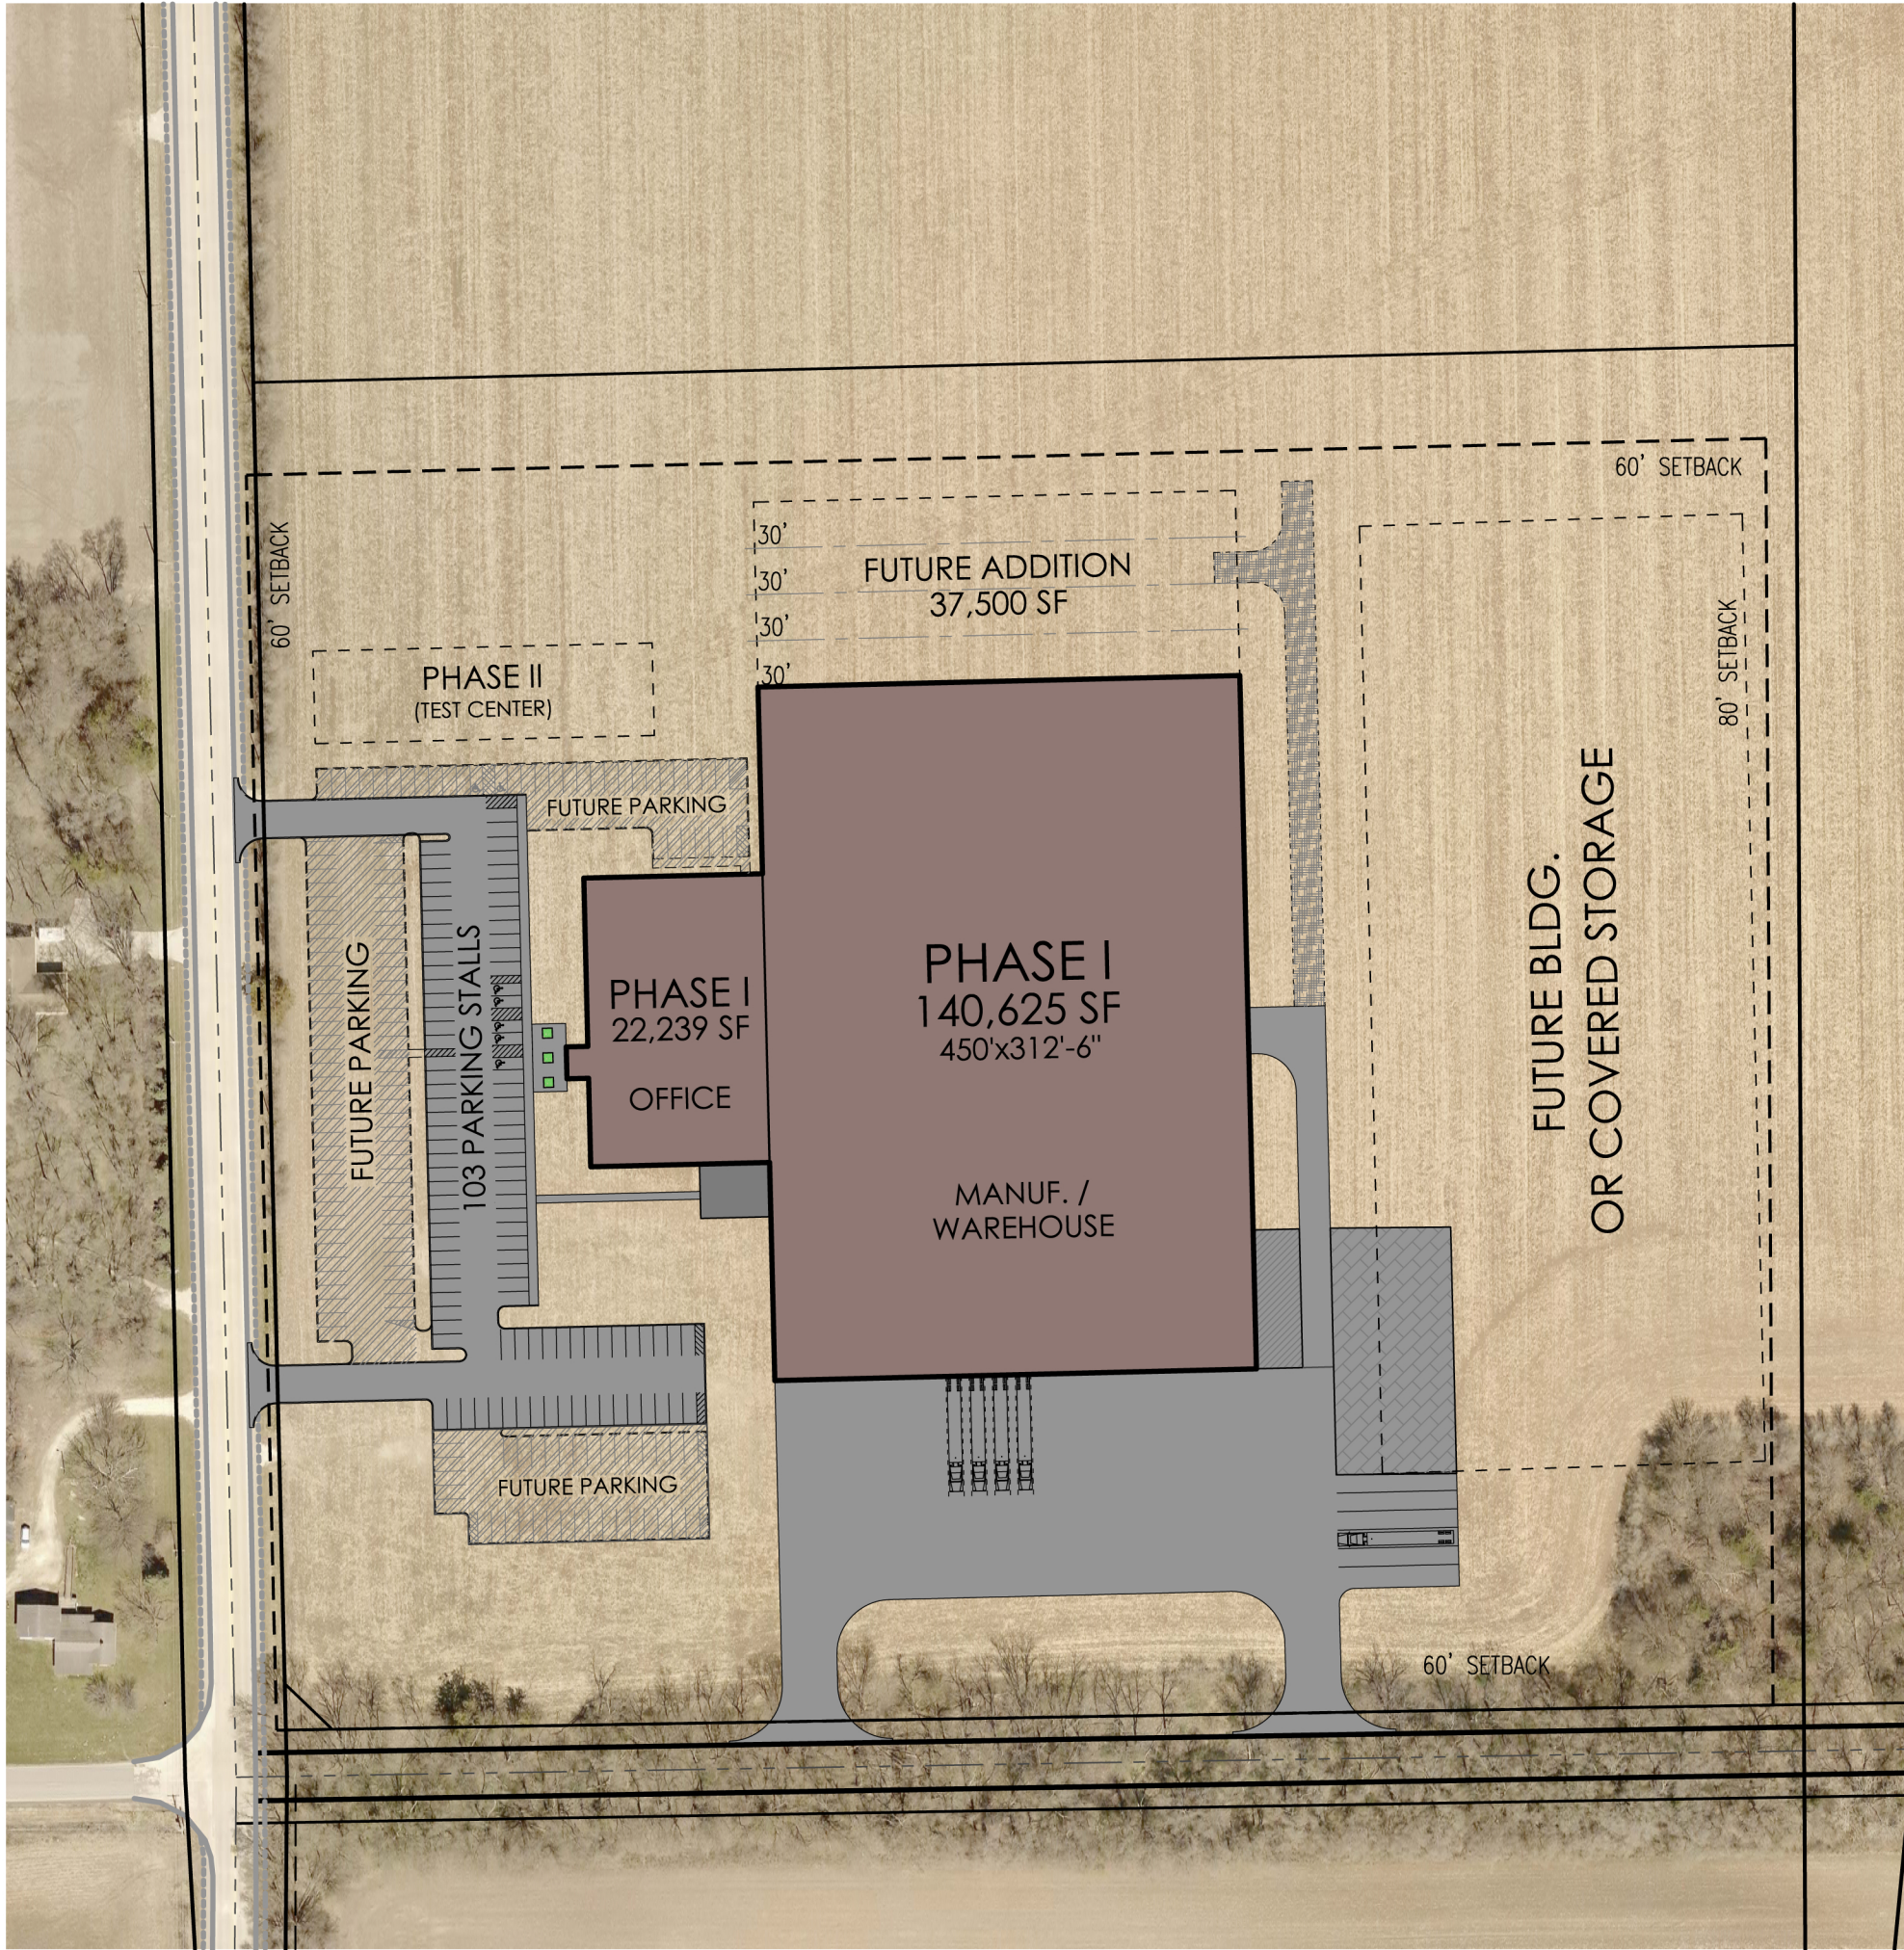

P.O. Box 1240 Cedar Falls, IA 50613
319.277.5636 319.277.5639 fax
www.leviarchitecture.com

© Copyright 2021
Drawings & specifications, ideas, designs, & arrangements represented are & shall remain the property of the architect & no part shall be copied or disclosed to others or used in connection with any work or project other than the specified project for which they have been prepared without the written consent of the architect. Visual contact with these drawings & specifications shall constitute conclusive evidence of acceptance of these restrictions.

St. Martin Land Company
MidPort America Business Park
Waterloo, Iowa
Site Plan

A1.0

Date:
August 19, 2021